
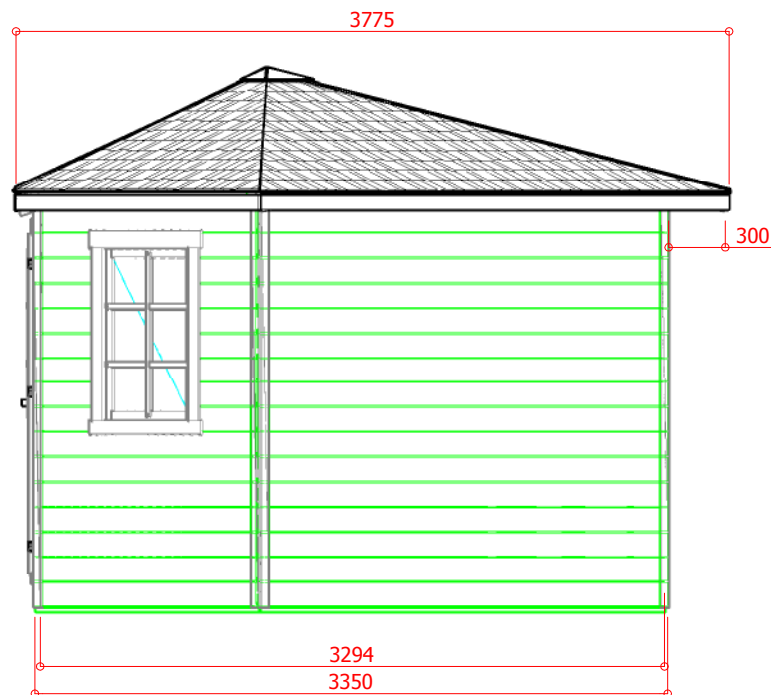
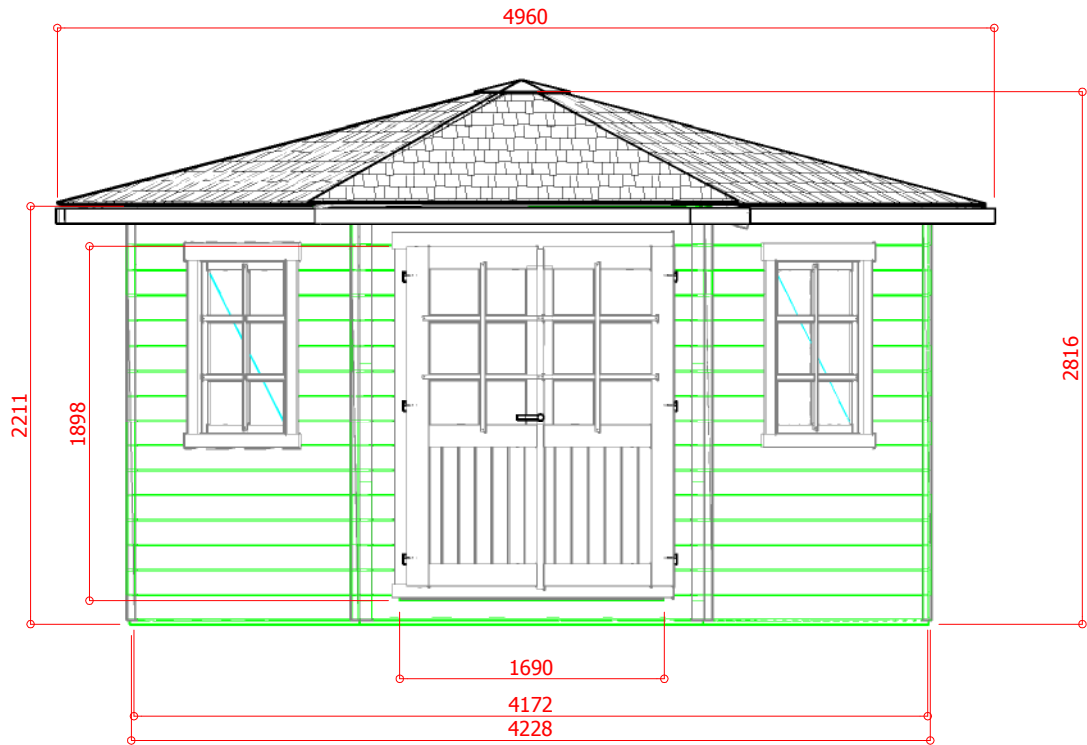
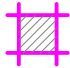


S8207

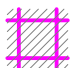

	7.78 m ²
	7.88 m ²

Schaal / Échelle / Scale / Escala / Escala / Scala : 1:40

Dakhelling ± 16 °

Pendente ± 16 °

Pente ± 16 °

Pendiente ± 16 °

Gradient ± 16 °

Pendenza ± 16 °



Industriepark 8
8587 Spiere-Helkijn

CreateDate: 24.01.2008

SaveDate: 24.01.2008

PlotDate: 24.01.2008

Deuropening / Embrasure de porte / Doorway /
Apertura de puerta / Apertura delle porte / Abertura de portas

Breedte / Largeur / Width / Anchura / Boca / Larghezza

1690

Hoogte / Hauteur / Heigth / Altura / Altezza / Altura

1898