



# S8275

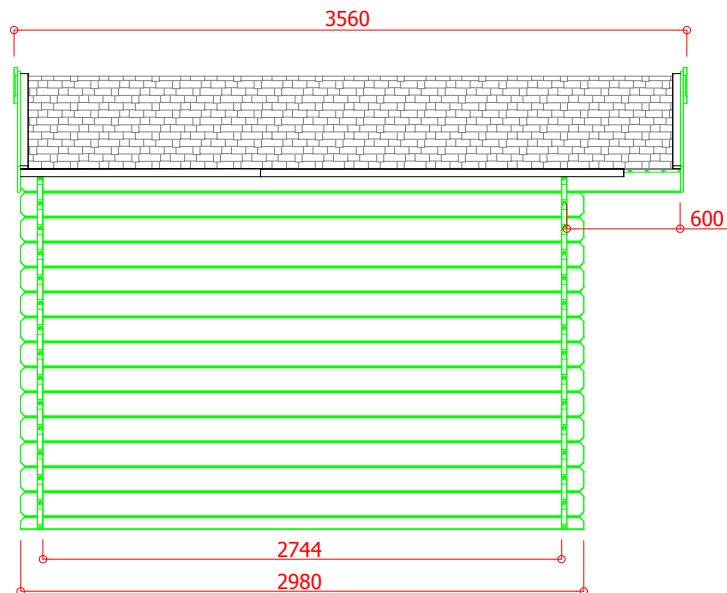

**9.18** m<sup>2</sup>

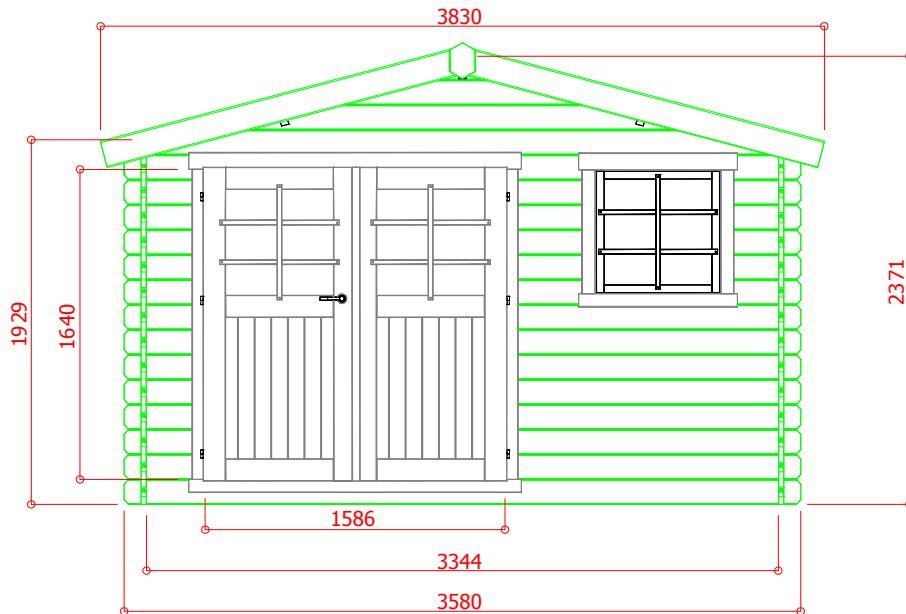

**10.67** m<sup>2</sup>

Schaal / Échelle / Scale / Escala / Escala / Scala : 1:40

Dakhelling ± 15 °

Pente ± 15 °

Gradient ± 15 °

Pendente ± 15 °

Pendiente ± 15 °

Pendenza ± 15 °



Industriepark 8  
8587 Spiere-Helkijn

CreateDate: 04.11.2005

SaveDate: 25.01.2007

PlotDate: 26.01.2007

Deuropening / Embrasure de porte / Doorway /  
Apertura de puerta / Apertura delle porte / Abertura de portas

Breedte / Largeur / Width / Anchura / Boca / Larghezza

1586

Hoogte / Hauteur / Height / Altura / Altezza / Altura

1640

