
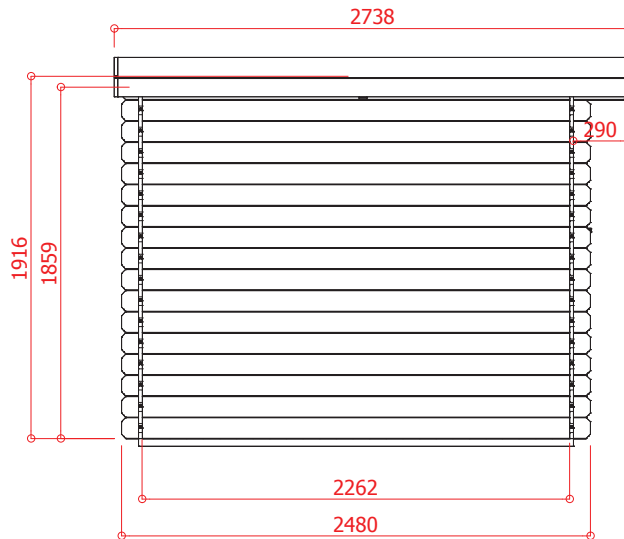


S8764

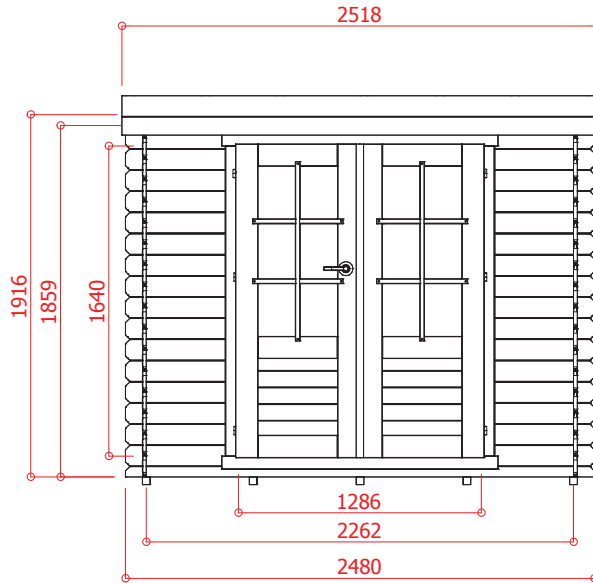

	5.12 m ²
	6.15 m ²

Schaal / Échelle / Scale / Escala / Escala / Scala : 1:40

Dakhelling ± 3 °	Pendente ± 3 °
Pente ± 3 °	Pendiente ± 3 °
Gradient ± 3 °	Pendenza ± 3 °

Industriepark 8
8587 Spiere-Helkijn



CreateDate: 04.11.2011
SaveDate: 23.11.2011
PlotDate: 23.11.2011

Deuropening / Embrasure de porte / Doorway /
Apertura de puerta / Apertura delle porte / Abertura de portas

Breedte / Largeur / Width / Anchura / Boca / Larghezza	1286
Hoogte / Hauteur / Height / Altura / Altezza / Altura	1640



S8764

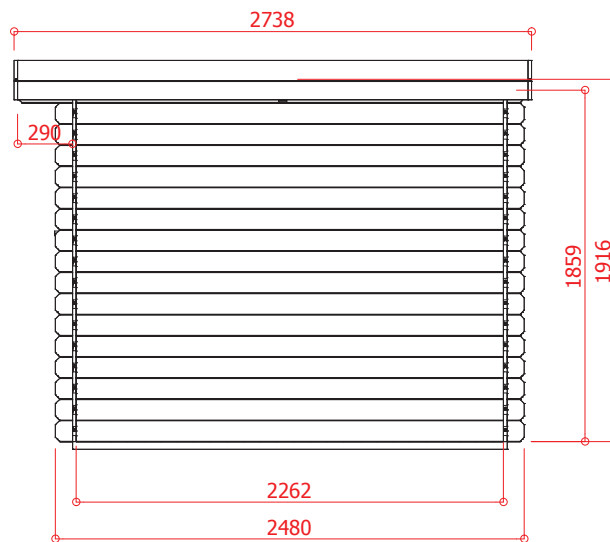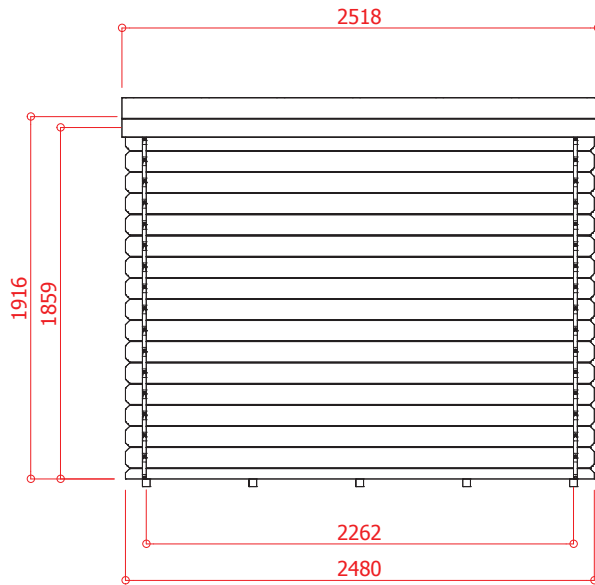

Industriepark 8
8587 Spiere-Helkijn

CreateDate: 04.11.2011
SaveDate: 23.11.2011
PlotDate: 23.11.2011



Schaal / Échelle / Scale / Escala / Escala / Scala : 1:40