
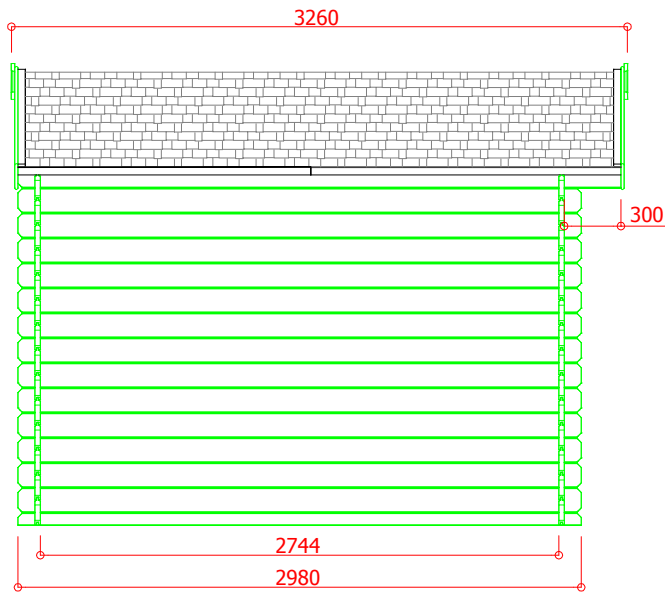
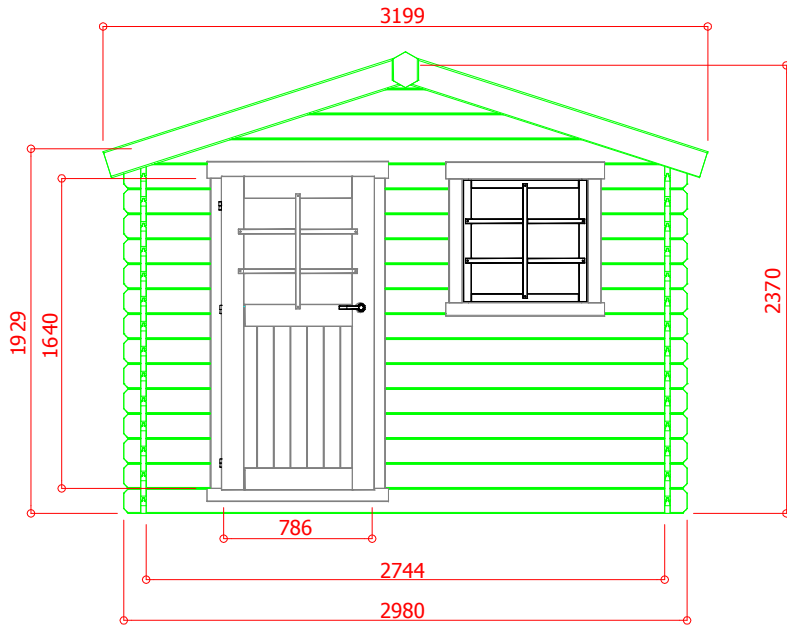
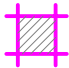


S877

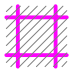

	7.53 m ²
	8.88 m ²

Schaal / Échelle / Scale / Escala / Escala / Scala : 1:40

Dakhelling ± 18 °	Pendente ± 18 °
Pente ± 18 °	Pendiente ± 18 °
Gradient ± 18 °	Pendenza ± 18 °



Industriepark 8
8587 Spiere-Helkijn

CreateDate: 04.11.2005
SaveDate: 18.01.2007
PlotDate: 18.01.2007

Deuropening / Embrasure de porte / Doorway /
Apertura de puerta / Apertura delle porte / Abertura de portas

Breedte / Largeur / Width / Anchura / Boca / Larghezza	786
Hoogte / Hauteur / Height / Altura / Altezza / Altura	1640

